

Consultant

Project Name and Location:

Private Residence
District - Riyadh

AHMED DESIGN STUDIO



Owner

Abdulaziz AlNowaisir

Drawing Title:




ARCHITECTURAL DRAWINGS









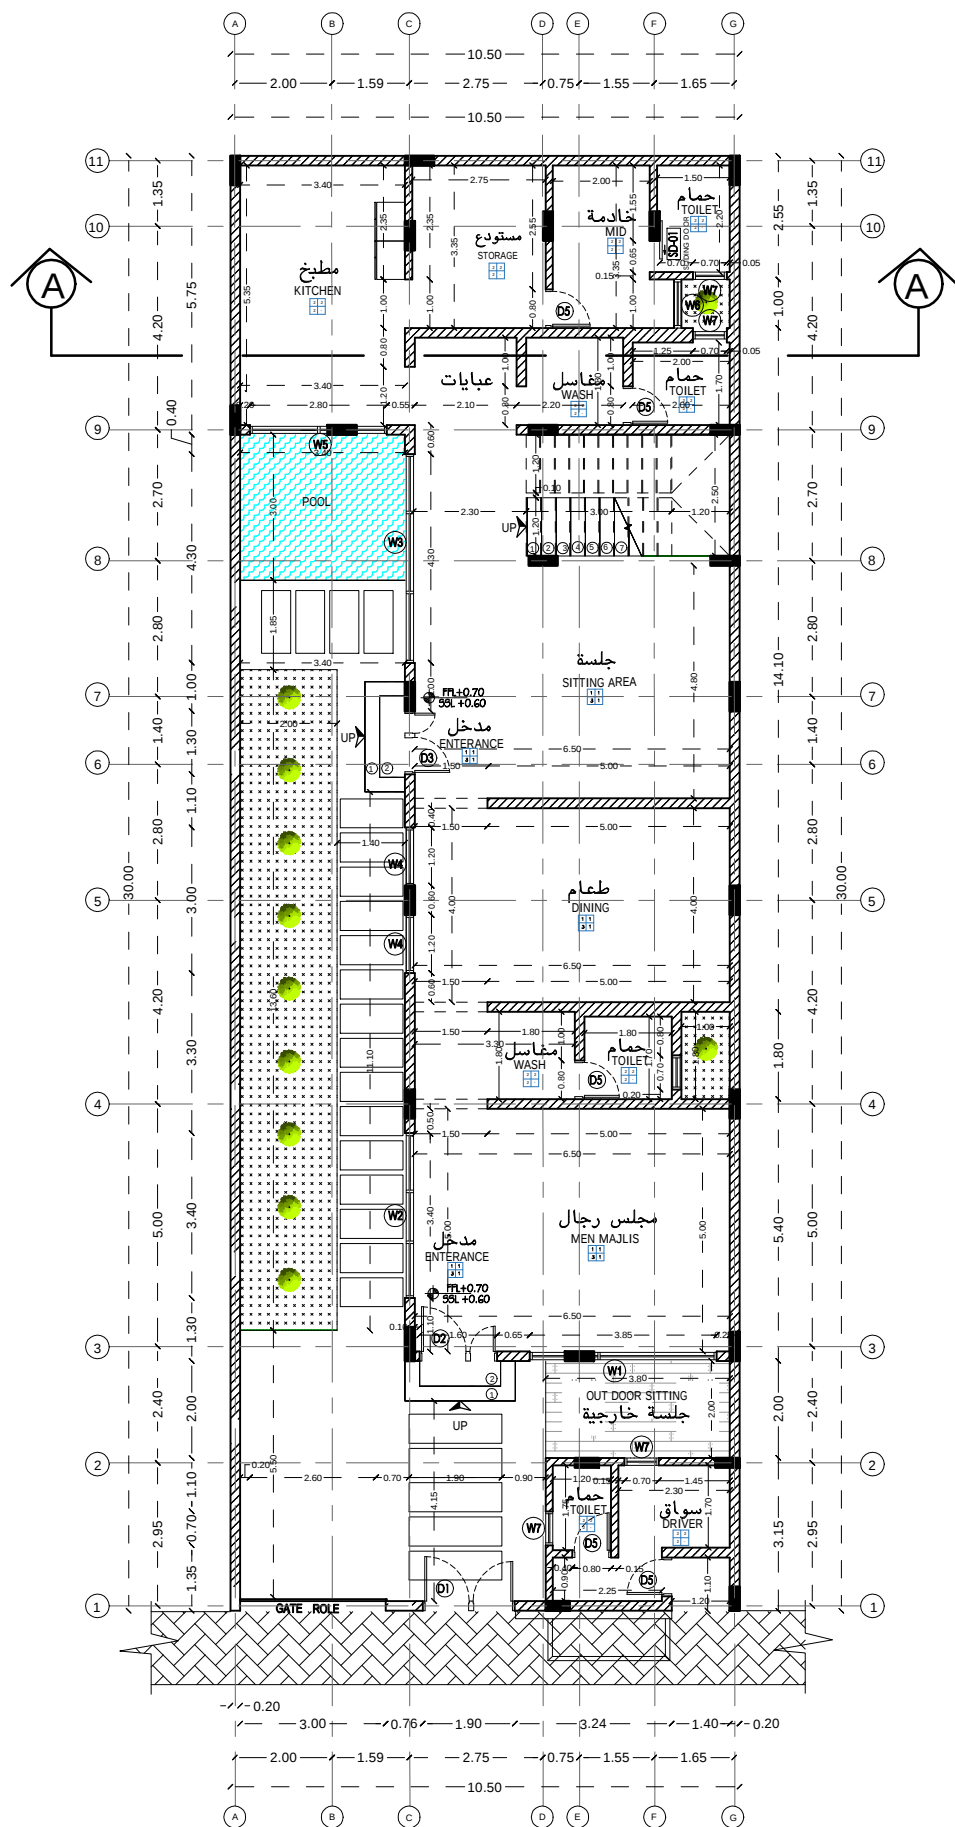

ملاحظات

PROPOSED TWO-STOREY VILLA

AREA SUMMARY: **الحاجات**


مساحة البناء الإجمالية	LOT AREA TOTAL	485.93 SQ. M.
------------------------	----------------	---------------



مساحة نور الأرضي الأجمالي GROUND FLOOR TOTAL 201.40 SQ. M.

مساحة دور الأول الأجمالي FIRST FLOOR TOTAL 207.40 SQ. M.

	1	2	
1	1	2	3	

طول السور PERIMETER WALL

طول النوارش PARADET WALL

تسمية البناء BUILDING PERCENTAGE		
دور الأرضي GROUND FLOOR		63.94%
دور الأول FIRST FLOOR TOTAL		65.84%
ملحق بالنطاق ROOF DECK		24.48%

جدول الأكساء



[illegible]

PROJECT

Owner

المالك

CONSULTANT


DRAWING TITLE

عنوان المخطط

GROUND FLOOR PLAN

SCALE 1:100 Mts

مخطط الدور الارضي

ARCHITECTURAL ENGINEER	STRUCTURAL ENGINEER	SCALE
ELEC.MECHANICAL ENGINEER	CHECKED BY	DATE 08-06-2021
	DEP. CODE	DRAWING No.
	AR	A-101



ARCHITECTURAL DRAWING LIST

ARCHITECTURAL DRAWING LIST				
PAGES	SHT. NOS.	SHEET CONTENT	SCALE	REMARKS
01	AR - 100	SITE DEVELOPMENT PLAN	N.T.S	
02	AR - 101	GROUND FLOOR PLAN	N.T.S	
03	AR - 102	FIRST FLOOR PLAN	N.T.S	
04	AR - 103	ROOF FLOOR PLAN	N.T.S	
05	AR - 104	SOUTH ELEVATION	N.T.S	
06	AR - 105	NORTH ELEVATION	N.T.S	
07	AR - 106	EAST ELEVATION	N.T.S	
08	AR - 107	WEST ELEVATION	N.T.S	
09	AR - 108	FENCE ELEVATION	N.T.S	
10	AR - 109	SECTION A-A	N.T.S	
11	AR - 110	PARTIAL PLAN DETAIL	N.T.S	
12	AR - 200	DETAILS	N.T.S	
13	AR - 201	DETAILS	N.T.S	
14	AR - 202	DETAILS	N.T.S	
15	AR - 203	DETAILS	N.T.S	
16	AR - 204	DETAILS	N.T.S	
17	AR - 205	DETAILS	N.T.S	
18	AR - 206	DETAILS	N.T.S	

NOTES

ملاحظات

[illegible][illegible]

المشروع

PROJECT

KSA


المكتب الاستشاري

CONSULTANT

عنوان المخطوط

[illegible]

ARCHITECTURAL ENGINEER	STRUCTURAL ENGINEER	SCALE
ELEC.MECHANICAL ENGINEER	CHECKED BY	DATE 08-06-2021
	DEP CODE	
	AR	



NOTES


[illegible]





[illegible]PROJECT
المشروع

KSA


المكتب الاستشاري
CONSULTANT

[illegible]

GROUND FLOOR PLAN

SCALE 0 10 20 30 40 50 60 70 80 90 100
1:100 M

NONSTRUCTURAL ENGINEER	STRUCTURAL ENGINEER	SCALE
ELECTROMECHANICAL ENGINEER	CHECKED BY	DATE
	DEP. CODE	08-06-2021
	AR	DRAWING NO.
		A-101

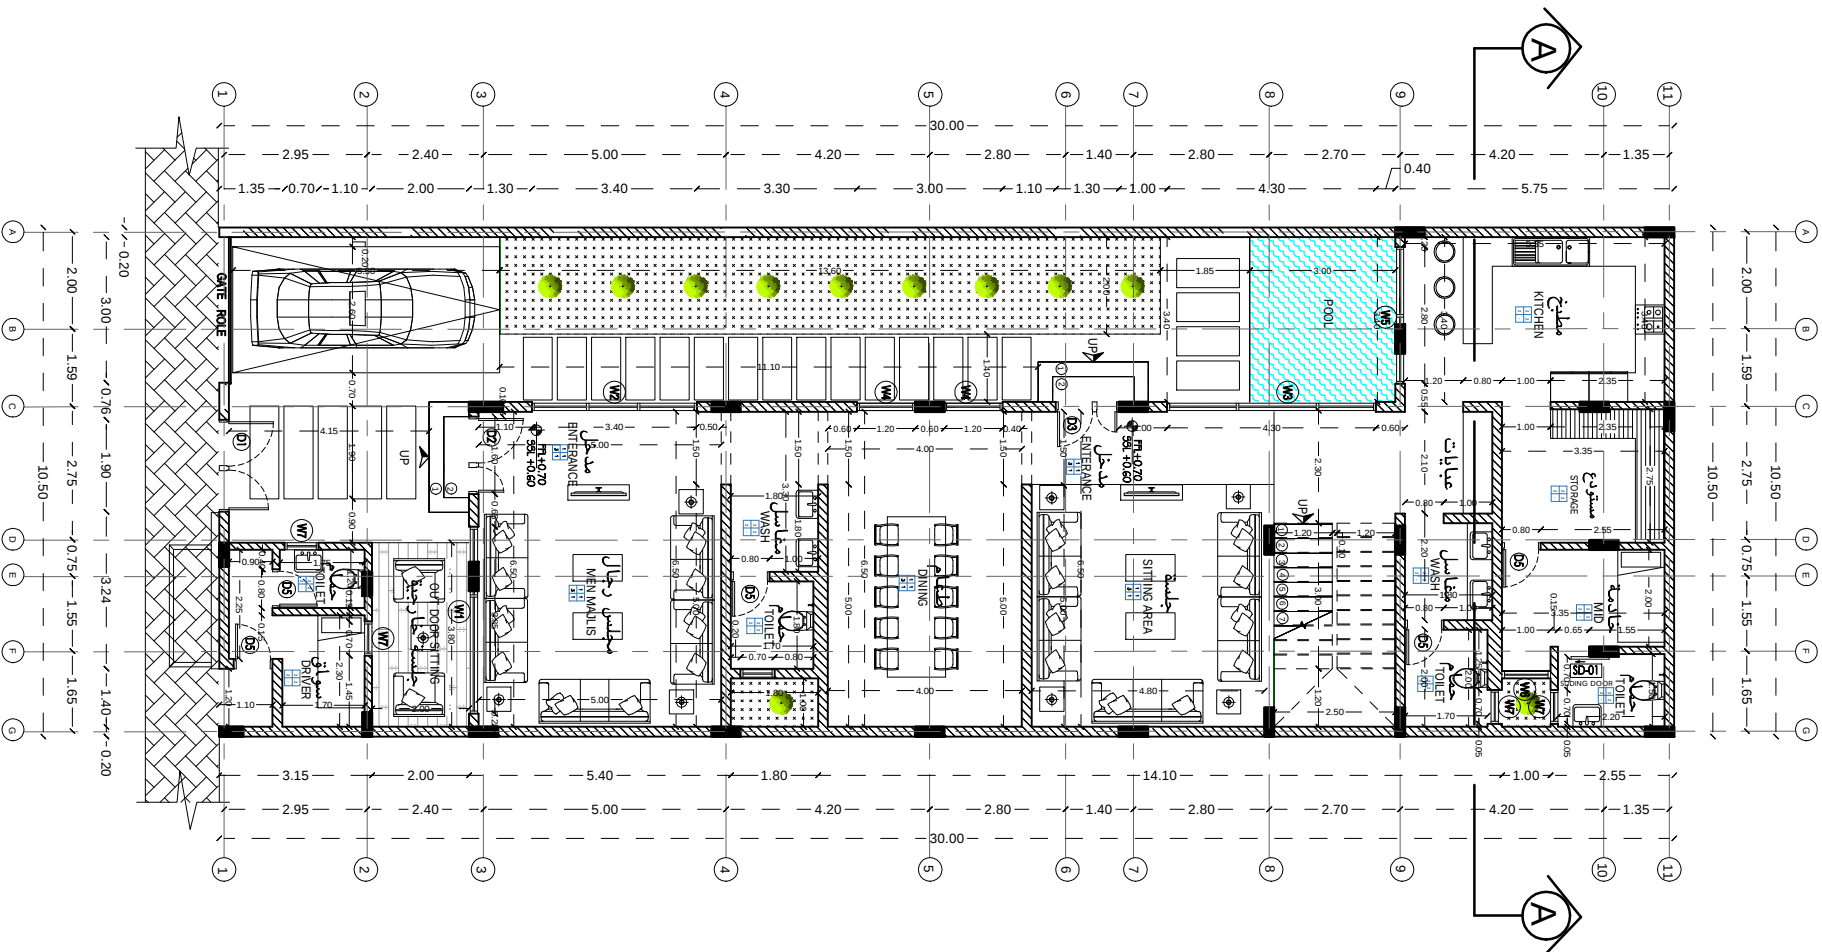



NOTES

ملاحظات




PROJECT

المشروع

Owner	KSA	المالك
-------	-----	--------

CONSULTANT

المكتب الاستشاري

DRIVING TITLE	المشروع	عنوان المشروع
---------------	---------	---------------



EAST ELEVATION

الواجهة الشرقية



ARCHITECTURAL ENGINEER	STRUCTURAL ENGINEER	SCALE
ELECTRICAL ENGINEER	CHECKED BY	DATE
DATE	DWG. CODE	DRAWING NO.
AR	A-105	

[illegible]



DOOR NO.	D-03
DOOR TYPE	EXTERNAL DOOR
DIMENSION	1300mm (W) x 3000mm (H)
QUANTITY	
LOCATION	
DESCRIPTION	WOODEN PANEL SWING DOOR

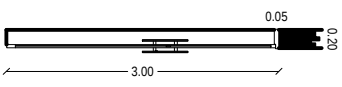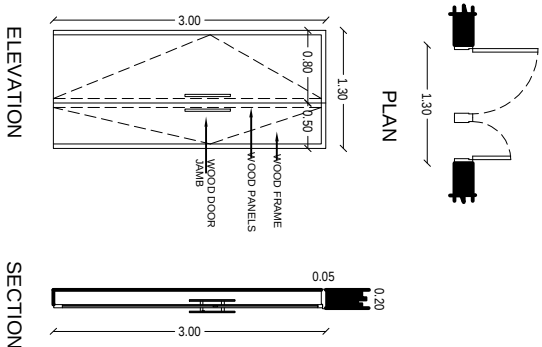




DOOR NO.	D-02
DOOR TYPE	EXTERNAL DOOR
QUANTITY	
LOCATION	
DESCRIPTION	WOODEN PANEL SWING DOOR

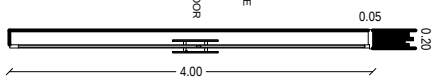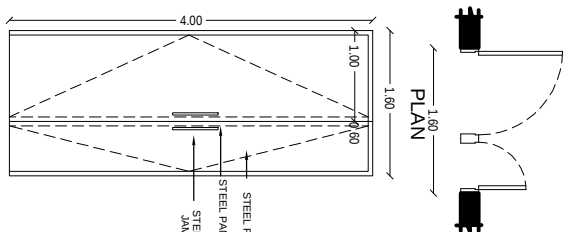

DOOR NO.	D-01
DOOR TYPE	EXTERNAL DOOR
DIMENSION	1900mm (W) x 3000mm (H)
QUANTITY	
LOCATION	
DESCRIPTION	WOODEN PANEL SWING DOOR


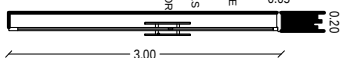
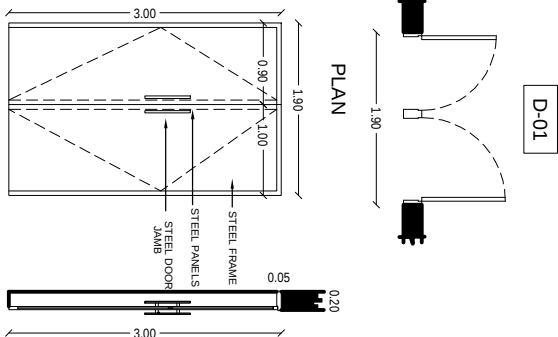


D-05

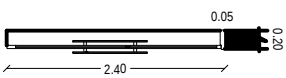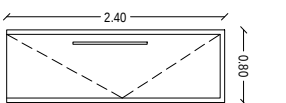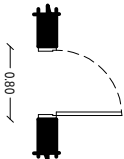

DOOR NO.	D-05
DOOR TYPE	INTERNAL DOOR
DIMENSION	800mm (w) x 2400mm (h)
QUANTITY	-
LOCATION	-
DESCRIPTION	WOODEN PANEL SWING DOOR

D-04

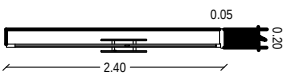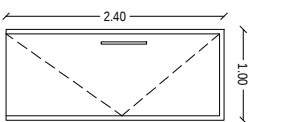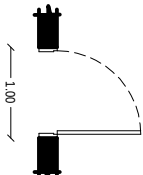

DOOR NO.	D-04
DOOR TYPE	INTERNAL DOOR
DIMENSION	1000mm (W) x 2400mm (H)
QUANTITY	-
LOCATION	-
DESCRIPTION	WOODEN PANEL SWING DOOR

[illegible]PROJECT **المشروع**

Owner	KSA
-------	-----

المكتب الاستشاري
CONSULTANT

[illegible]

DETAILS

تفاصيل

SCALE 1:100 Mts.

ARCHITECTURAL ENGINEER	STRUCTURAL ENGINEER	SCALE
ELEC. MECHANICAL ENGINEER	CHECKED BY	DATE
		08-06-2021
	DEP. CODE	DRAWING NO.
	AR	A-200



NOTES
ملاحظات

PROJECT مشروع	
TWO-STORY VILLA فيلا سكنية - طابقين	
AREA SUMMARY ملخص المساحة	

REV.	DATE	BY	DESCRIPTION	CHK.

PROJECT
المشروع

OWNER المالك	KSA
-----------------	-----

CONSULTANT
المكتب الاستشاري

DRAWING TITLE عنوان المخطط	

SCALE مقياس	1:50 MMS.
----------------	-----------

DETAILS
تفاصيل

ARCHITECTURAL ENGINEER مهندس معماري	STRUCTURAL ENGINEER مهندس إنشائي	SCALE مقياس
ELECTRICAL ENGINEER مهندس كهربائي	CHECKED BY مراجعة	DATE تاريخ

